

DESCRIPTION OF PART OF THE WEBSTER HOLLAND LANDS, FIRST
DISTRICT, QUEEN ANNES COUNTY, MD.

Beginning for the same at a point in the centerline of Brierly Mill Road, said point being N 52 44 E - 140.52' from a concrete monument on the northeast side of said road on the division line between the lands of Showell Growers, Inc. and the lands of Theron Terbush; and running, thence, by and with the centerline of said road the three following courses and distances: (1) along a curve the chord of which is N 24 52 10 E - 175.49', (2) along a curve the chord of which is N 09 17 40 E - 200.24', and (3) N 05 25 40 E 363.84' to a new division line between the herein described lands and other lands of Holland; thence, by and with said new division line the six following courses and distances: (1) S 78 51 E - 25.30' to a concrete monument, (2) S 78 51 E - 947.74' to a concrete monument, (3) S 11 35 50 W - 1472.68' to a concrete monument, (4) N 24 06 40 W - 944.44' to a concrete monument on the south side of a farm lane, (5) N 83 08 40 W - 374.36' to a concrete monument, and (6) N 83 08 40 W - 42.00' to the place of beginning. Containing in all 20.236 acres of land, more or less.

October 2, 1978.


William R. Nuttle.



NBW 8/505 - "Tullahoma" - 225A.

mentions being on all 3 roads

Being ASG Jr. 18/566

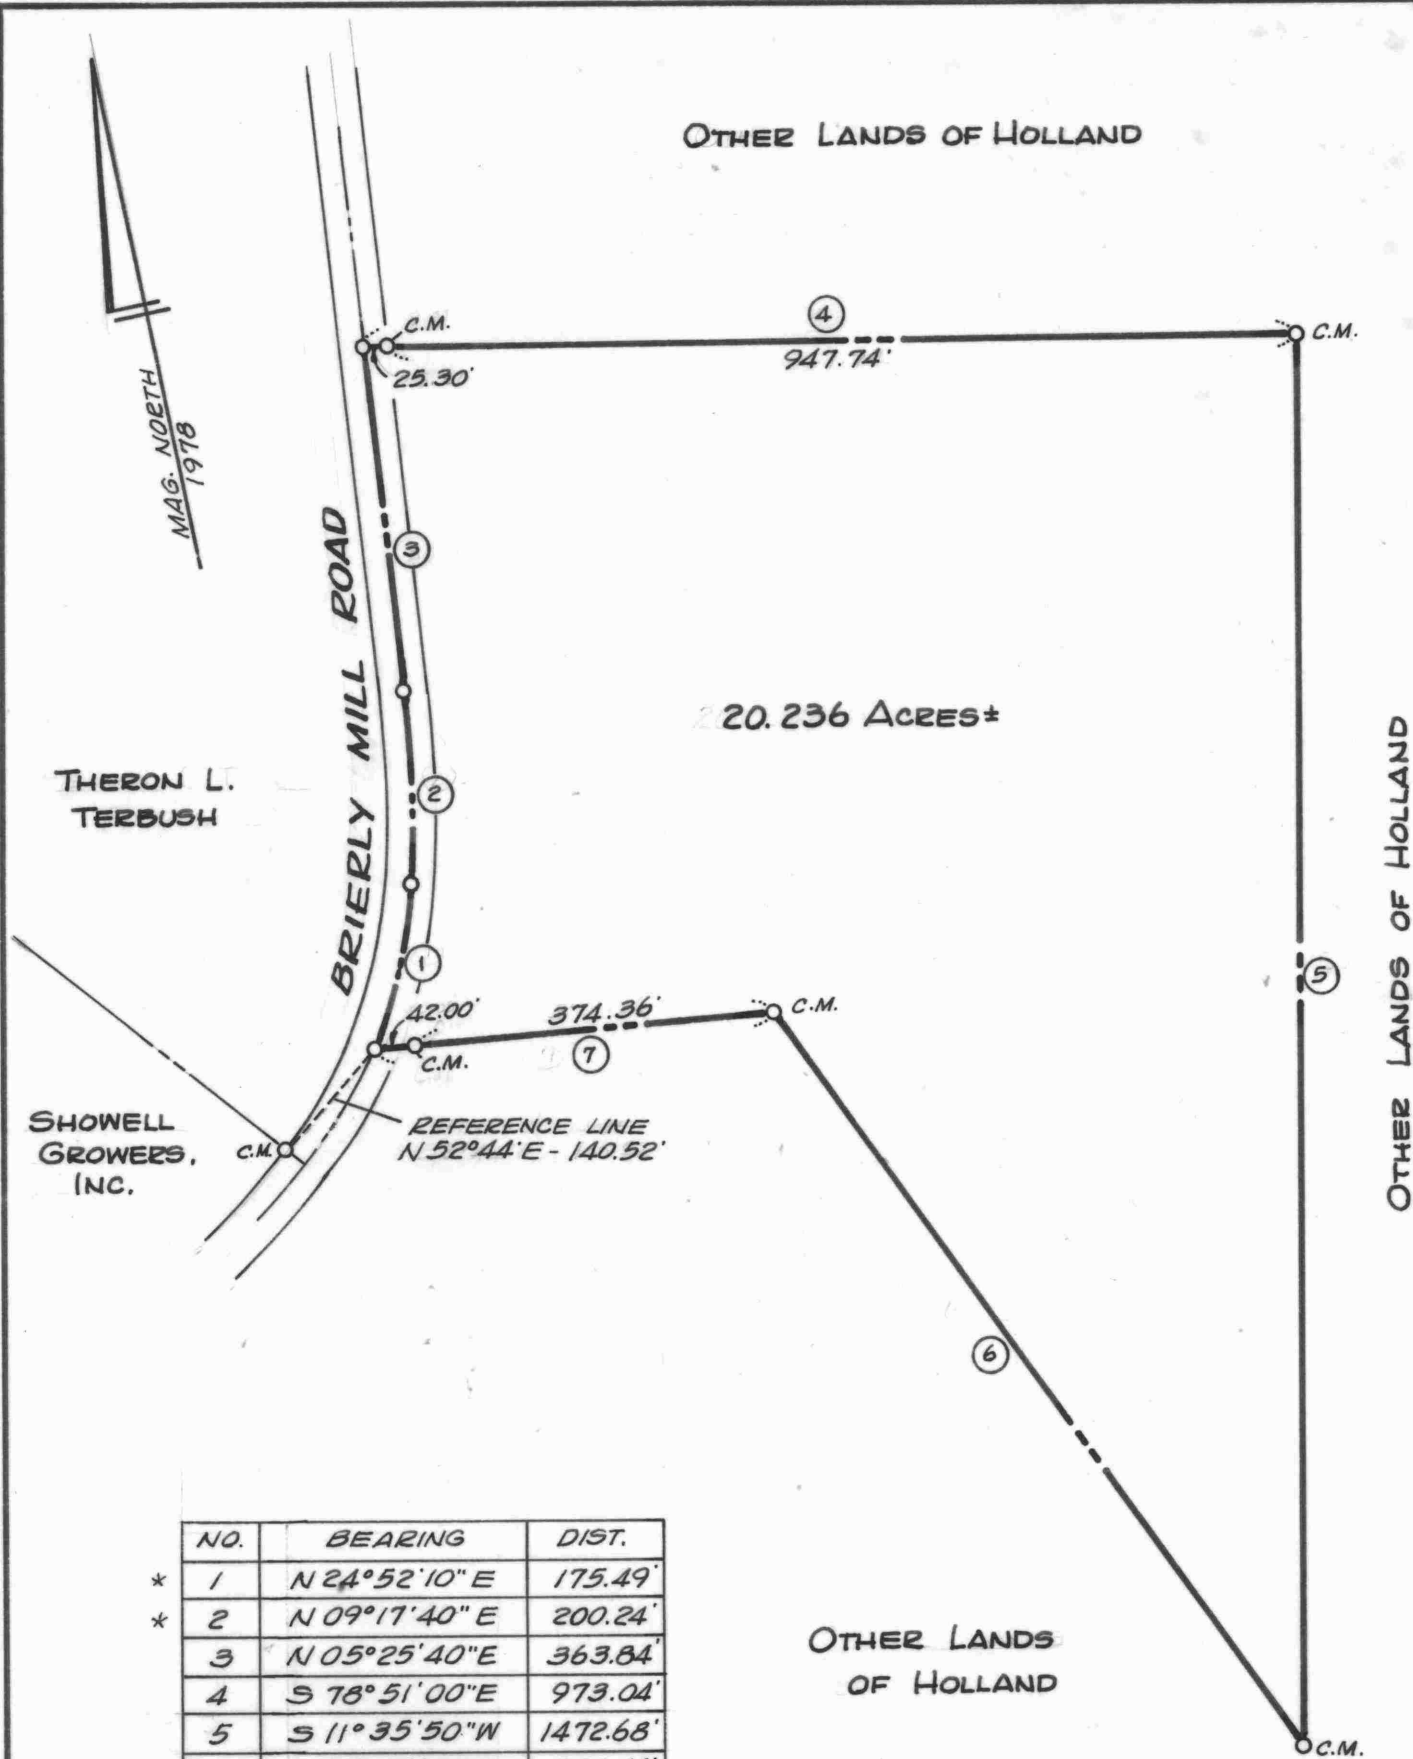

* Chord of a curve.

PLAT OF A SURVEY OF PART OF THE
WEBSTER HOLLAND LANDS
1ST DISTRICT, QUEEN ANNES CO., MD.

Scale 1"=200'

Sept. 1978.

William R. Nuttle, Reg. Surveyor
Chestertown, Md.

C.M. = concrete monument